
STATE OF ILLINOIS DEPARTMENT OF TRANSPORTATION

Various Routes
OVD SIN STR REP & REPL 2008-9
Various Counties
Sheet 71 of 105
Contract Number 44973

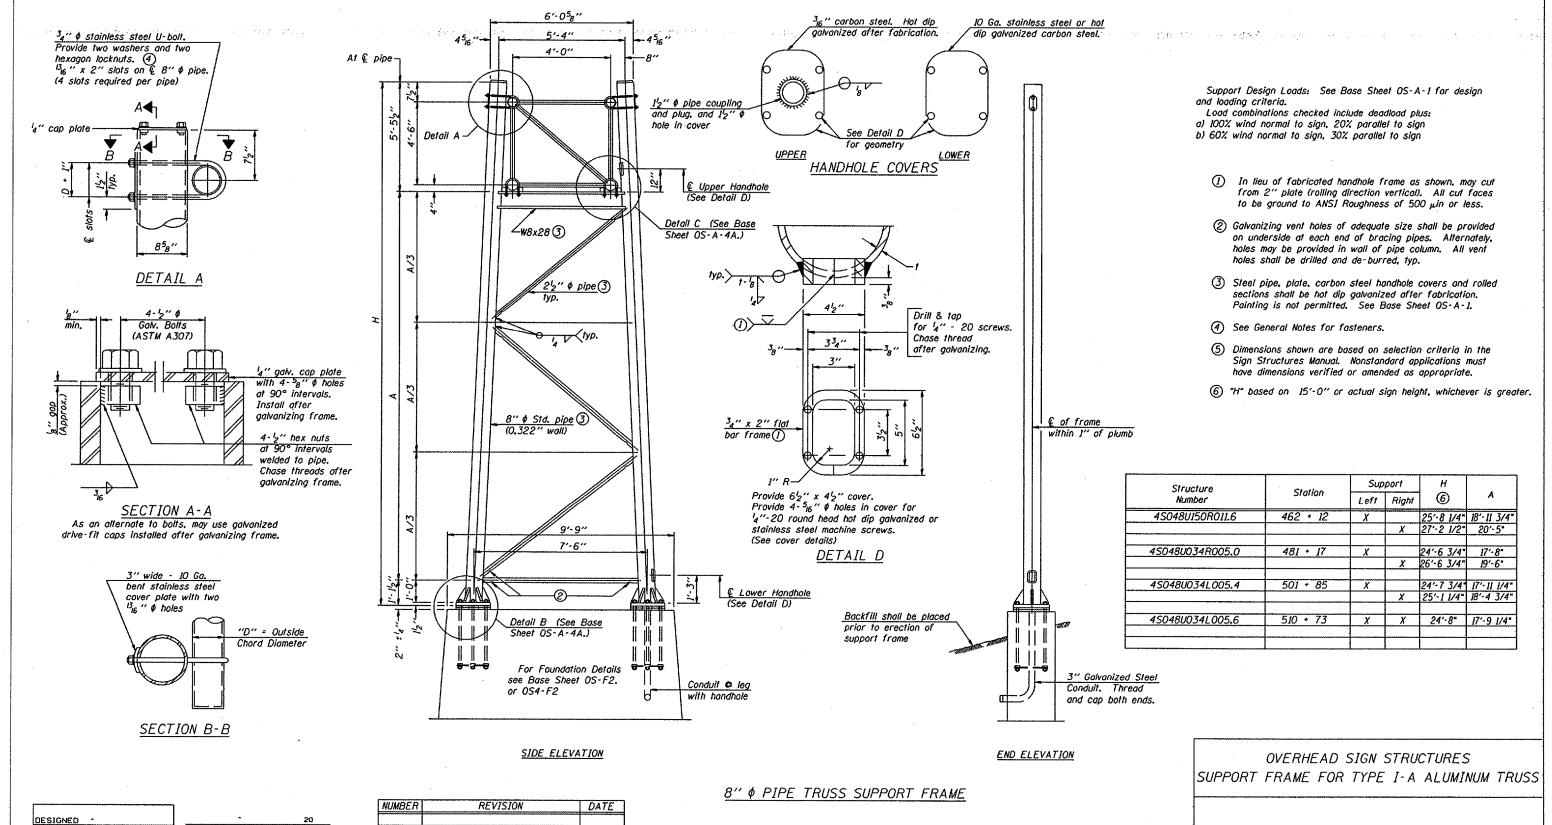

EXAMINED

PASSED

6/01/2007

CHECKED -

DRAWN -

OS-A-4

District 4 Overhead Sign Structure Repair & Replacement